


1/2"=1'-0" (1/8"=1'-0")

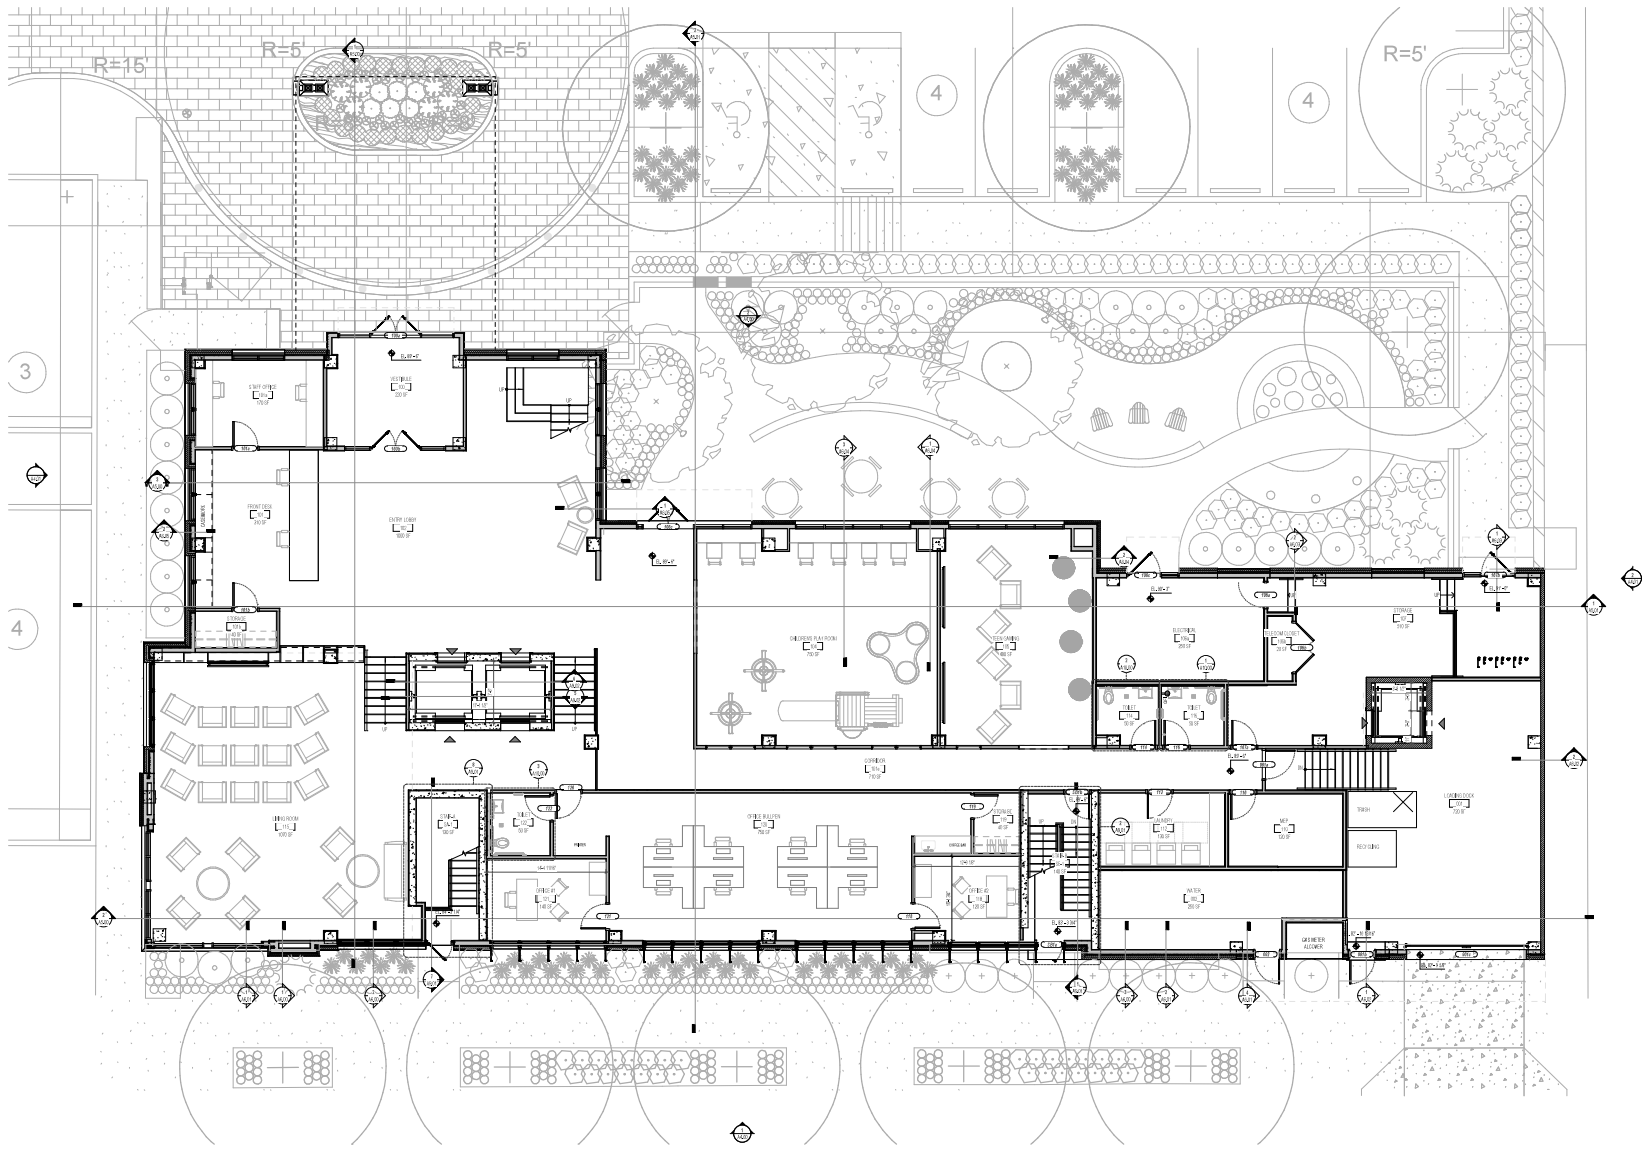

PROJECT
BELIEVE IN TOMORROW
CHILDREN'S HOUSE
1 NORTH WOLFST ST
BALTIMORE, MD 21205

NO.	DATE	DESCRIPTION
001	02/19/20	ISSUED FOR PERMIT
002	02/19/20	ISSUED FOR PERMIT
drawn by:	author:
checked by:	approver:
scale:	3/16" = 1'-0"
project:	0279.00
sheet number:	1 of 1

[illegible]

SECOND FLOOR
PLAN

drawn by:	Author
checked by:	Approver
scale:	As indicated
project number:	10279.2
sheet number	sc02ed inc

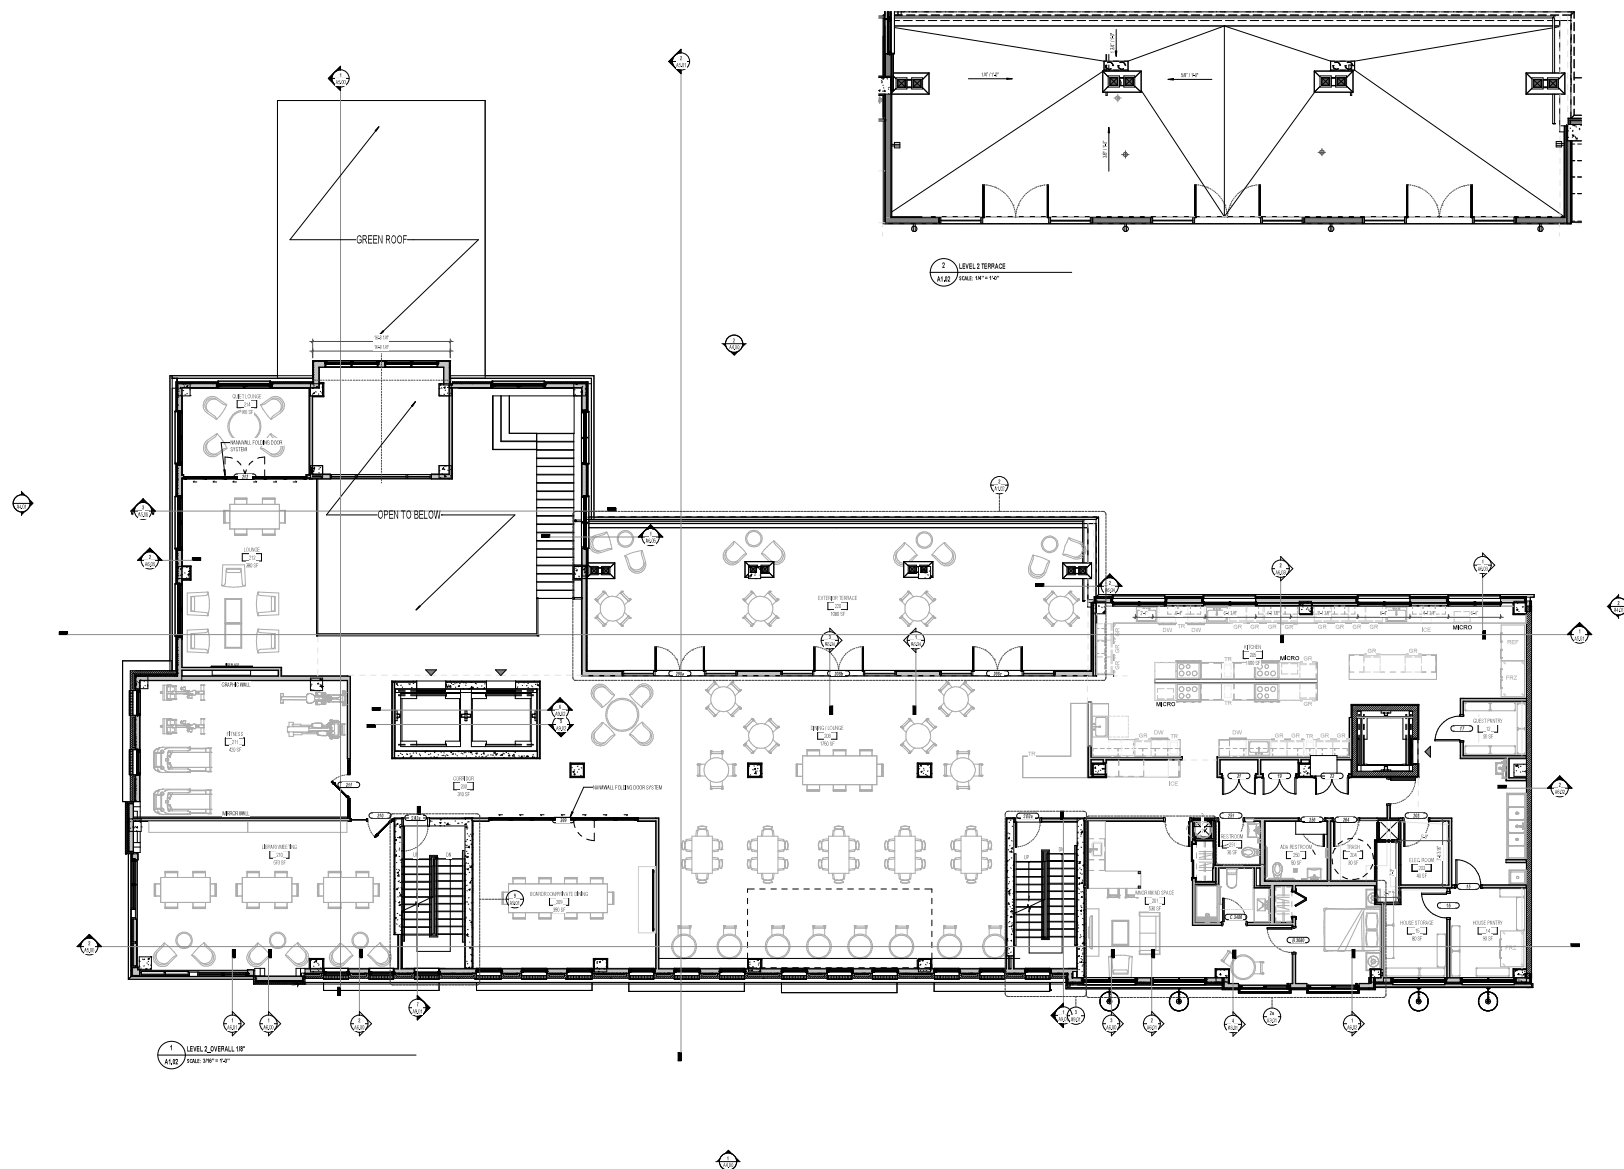

1 NORTH WOLFE ST
BALTIMORE, MD 21205

THIRD FLOOR PLAN

drawn by:	Author
checked by:	Approved
scale:	3/16" = 1'-0"
project number:	10279-01
sheet number	noted in

1 NORTH WOLFE ST
BALTIMORE, MD 21205

FOURTH FLOOR
PLAN

A1.04